




J 'VJ PI 'MJ WPI '72z322'MPJ 'FQWDNG'I NC\ RPI +
(HTC-50x100 SYSTEM - CENTER GLAZING)

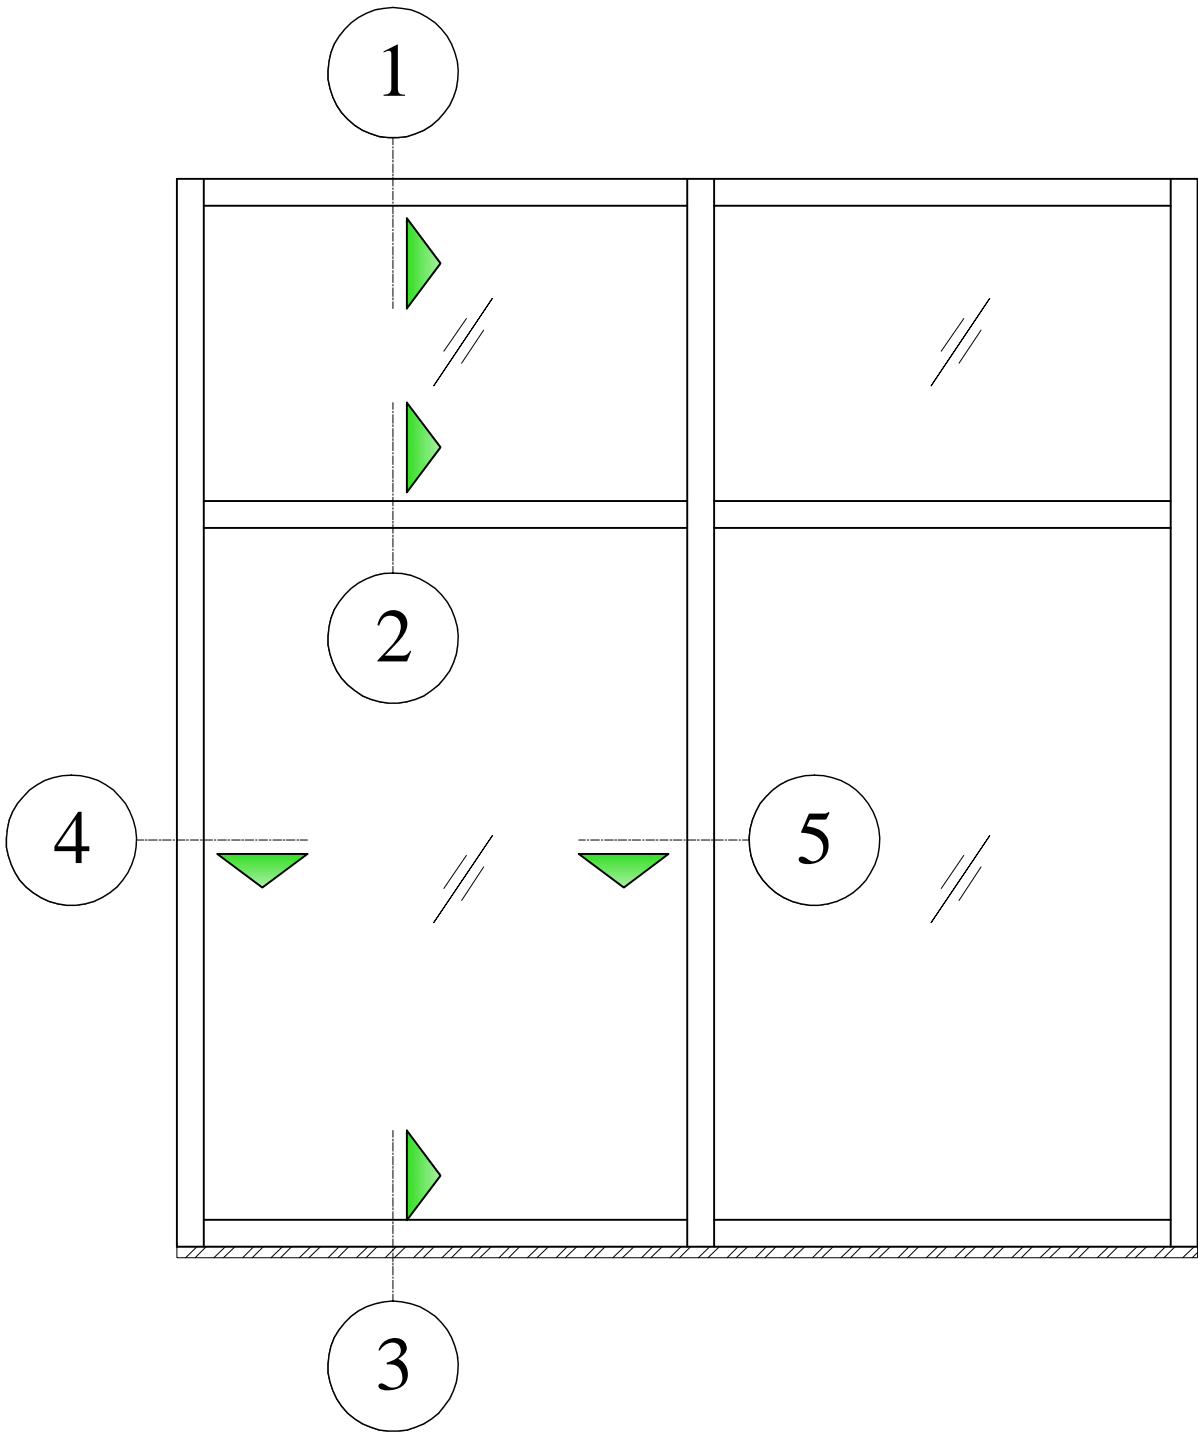


J 'VJ PI 'MJ WPI '72z322'MPJ 'F QWDNG'I NC\ KPI +
 (HTC-50x100 SYSTEM - CENTER GLAZING)

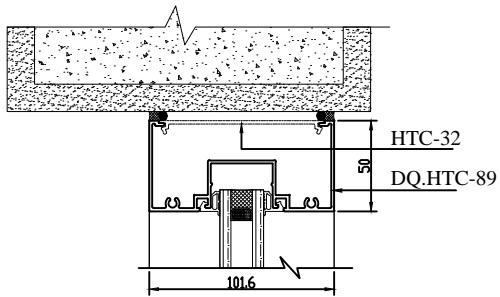


Section 1
 Mặt cắt 1

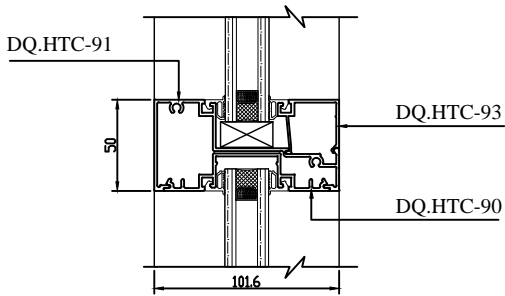


Section 2
 Mặt cắt 2

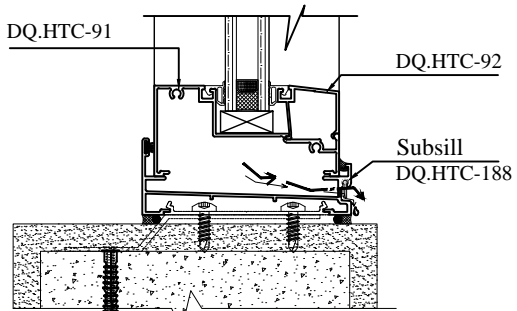

Section 3
 Mặt cắt 3

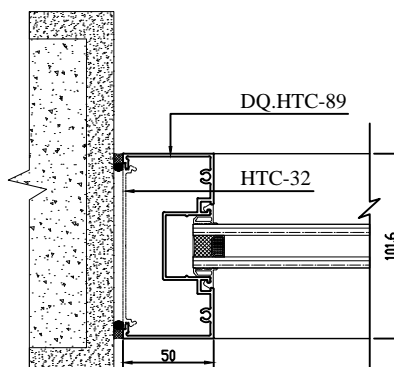

Section 4
 Mặt cắt 4

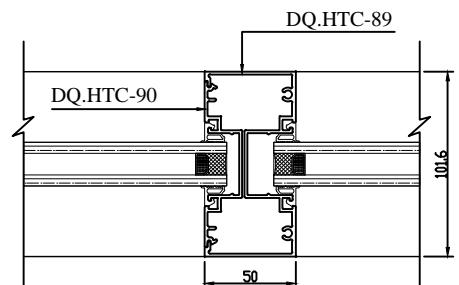

Section 5
 Mặt cắt 5