

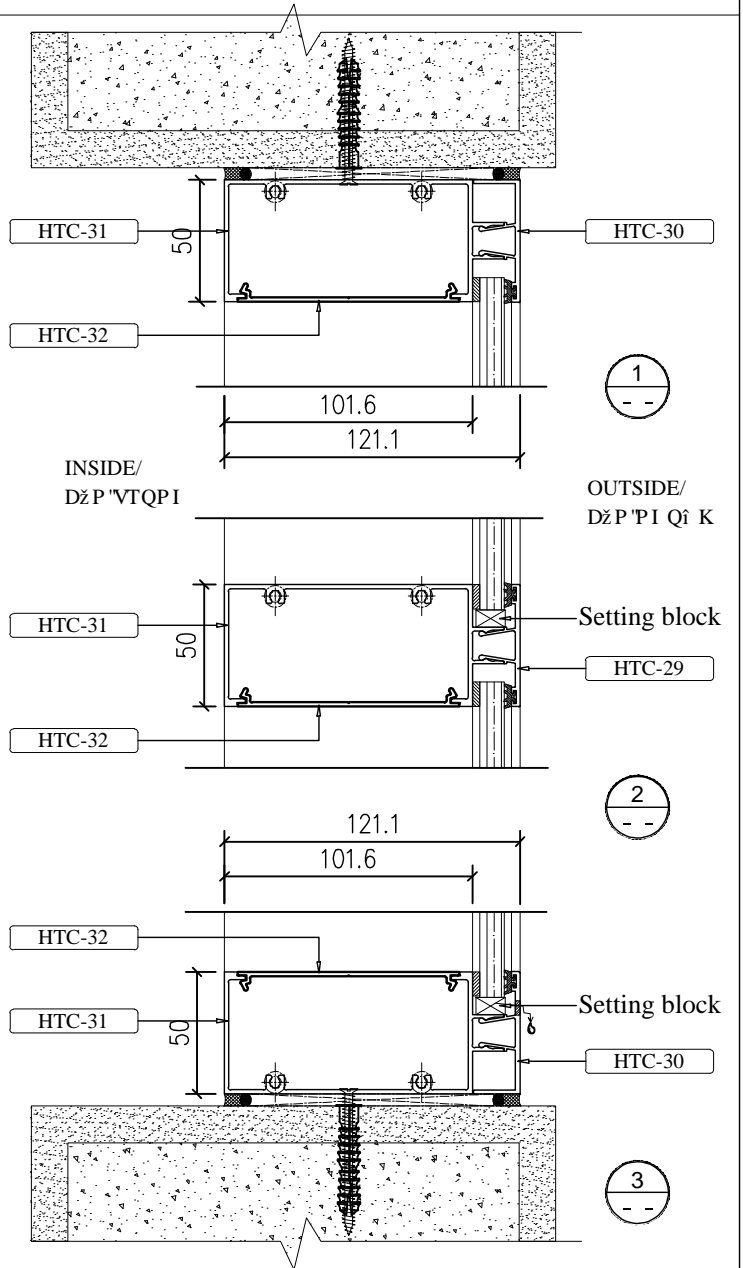


HỆ THỐNG VÁCH KÍNH - HỆ 50x120mm  
( FLUSH GLAZED FRAMING 50x120mm SYSTEM )

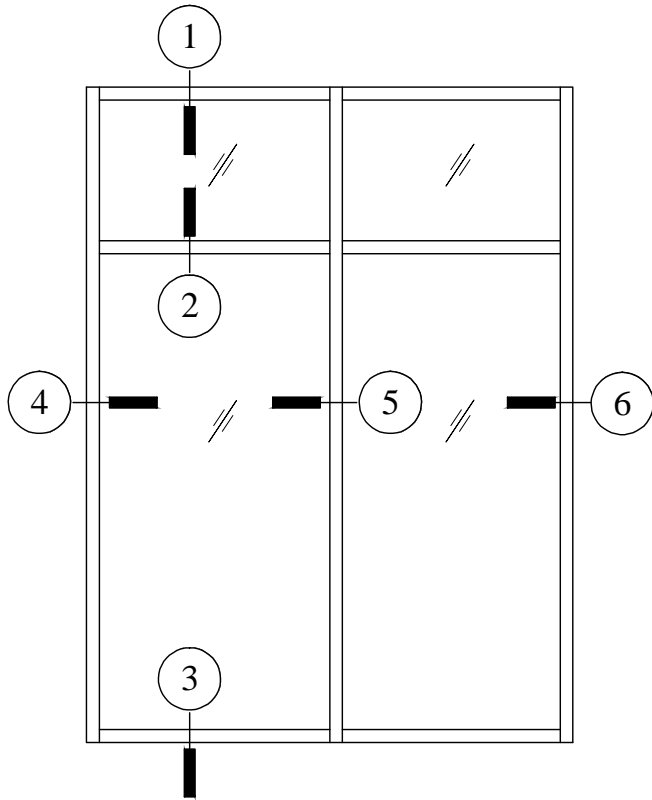

RUK G'DZ P'VTQPI

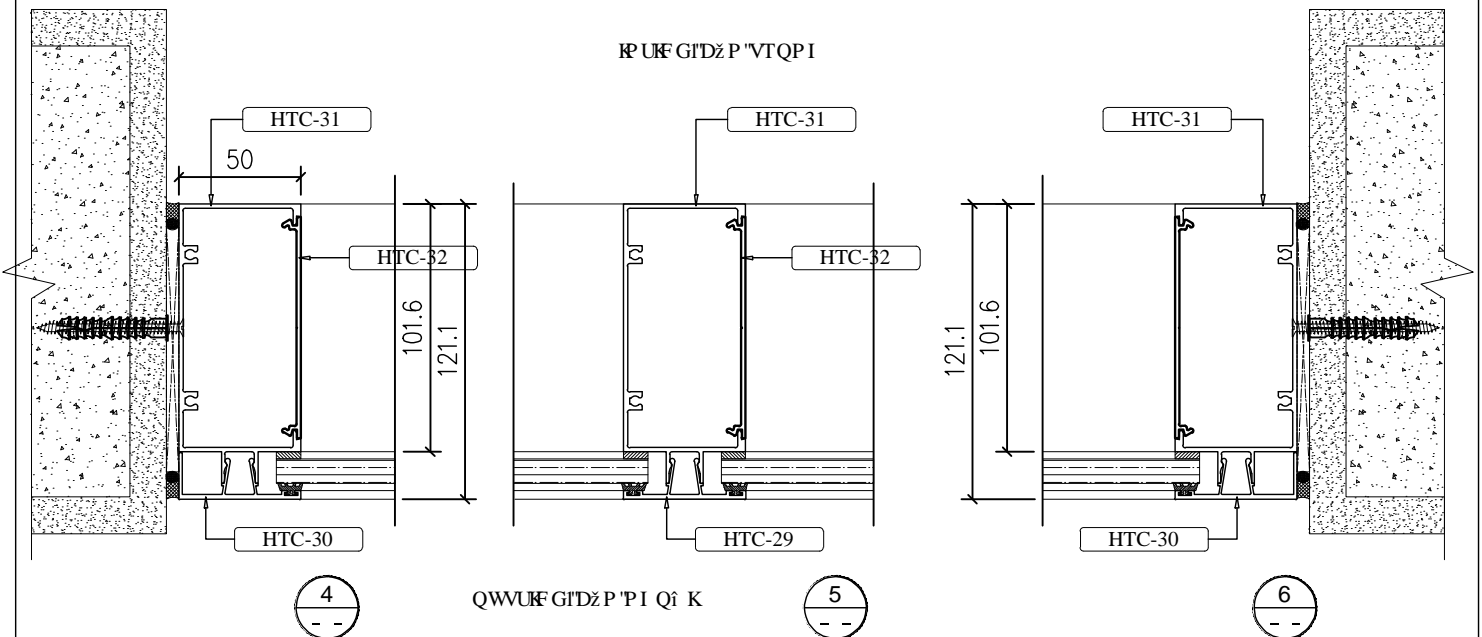

QWUK G'DZ P'PI Qf K